




**SREE NILAYAM**

A Product of **VAJRA HOMES PVT. LTD.**



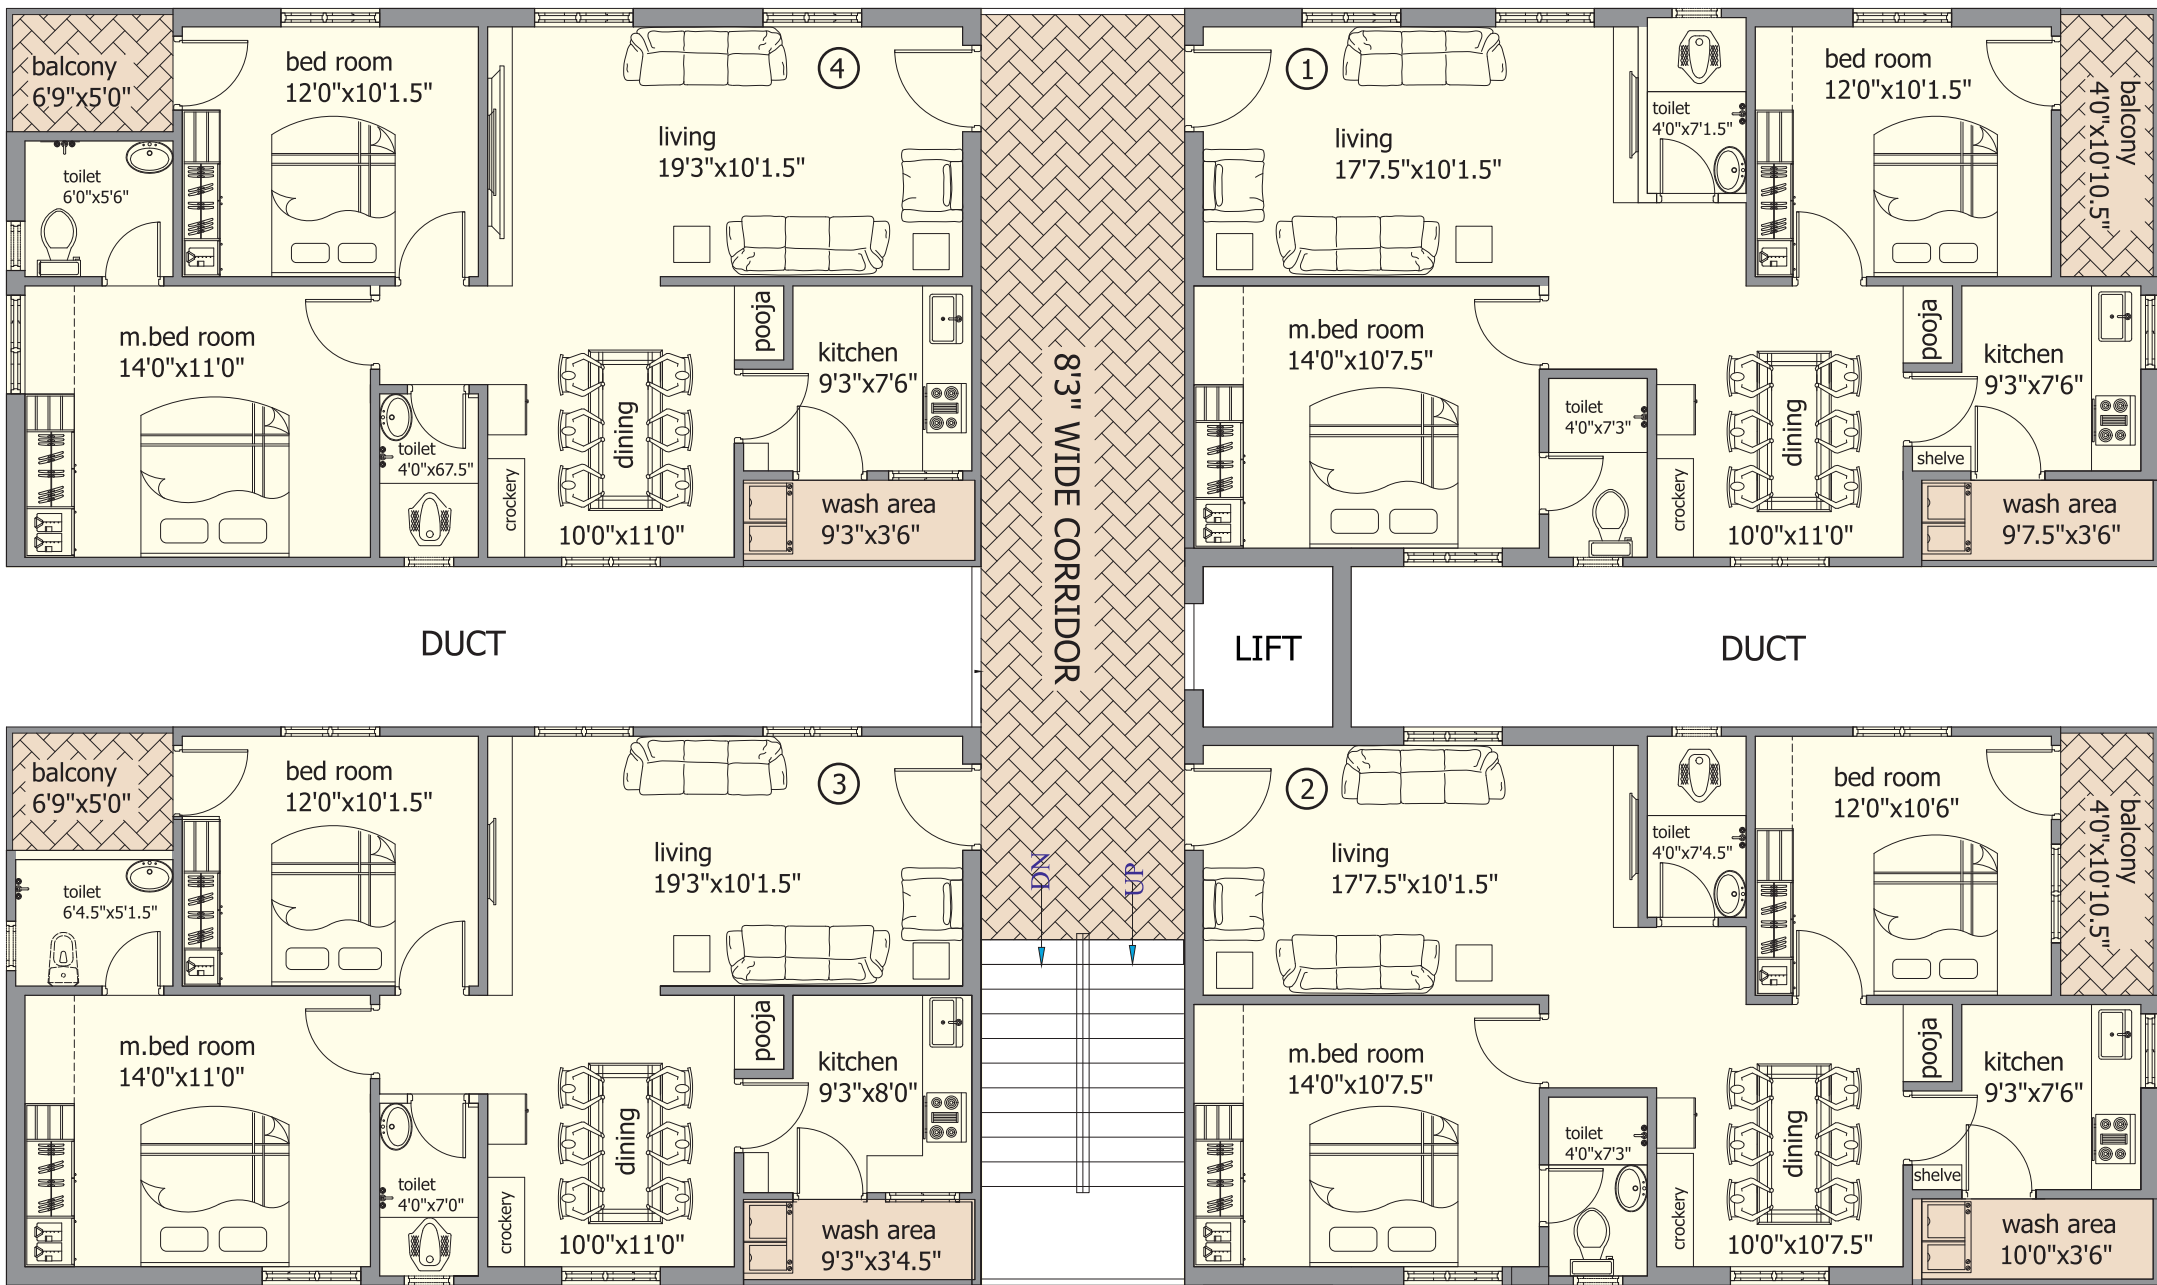

FLAT NO.	1	2	3	4
FACING	WEST	WEST	EAST	EAST
AREA	1118	1118	1118	1118

We craft your dream house come true



STRUCTURE	: RCC Framed Structure
WALLS	: Red Clay /AAC Bricks in Cement mortar 9” thick for external, 4.5” for internal.
FINISHING	: Lappam finish for inner walls and sponge finish outer walls.
FLOORING	: Vitrified Tiles of 2'-0” x 2'-0” size for living and bed rooms and 4” Skirting. Ceramic Tiles of 1'-0”x1'-0” size flooring for balconies and Wash areas.
DOORS	: Main door Teak Wood frame with teak wood shutter. Internal doors Medium Teak wood or WPC frames with flush shutters
WINDOWS	: UPVC Frames and shutters with pinhead glass & Mosquito mesh. M.S. Safety grills.
KITCHEN	: Polished Granite over kitchen platform with glazed concept ceramic tiles dadoo up to 2'-0” height with Stainless steel sink.
PLUMBING	: PVC Piping for outside and CPVC Concealed Piping for internal lines of Astral or equivalent make.
TOILETS	: Up to door height Ceramic Wall tiles & quality Toilets Sanitary Ware (white colour) & CP fittings.
PAINTS	: Emulsion Paints to inner walls and ace to outer walls
ELECTRICAL	: Concealed Copper wiring with modular switches with 3 phase connection with requisite MCB'S
POWER BACKUP	: Power back up for common lighting, motor, lift.
LIFT	: 6 Passenger V3F lift of Standard make.
WATER	: Bore well Water supply through overhead tank.
SHELVES	: 20% of Flat area in Kitchen and Bedrooms including one Loft of 30 Sft.
EXTRAS	: Tiles for shelves and windows, False Ceiling, Balcony Grills, Registration charges, GST and another works required by customer.







**VAJRA HOMES**

Corporate Office:

**VAJRA HOMES PVT. LTD.**

Flat No.502, Ganesh Nivas,  
Shiv Bagh, Ameerpet,  
Hyderabad 500016


Email: [vajrahomesprivitelimited@gmail.com](mailto:vajrahomesprivitelimited@gmail.com)

Site Address:

Boddani Krishna gari Veedhi,  
Bramhin Veedhi, Ward No.2,  
Near H.No. 12-62-6/7,  
Tanuku , W.G.Dist (A.P.)

Phone No. 8333911555

# LOCATION PLAN (Not to Scale)

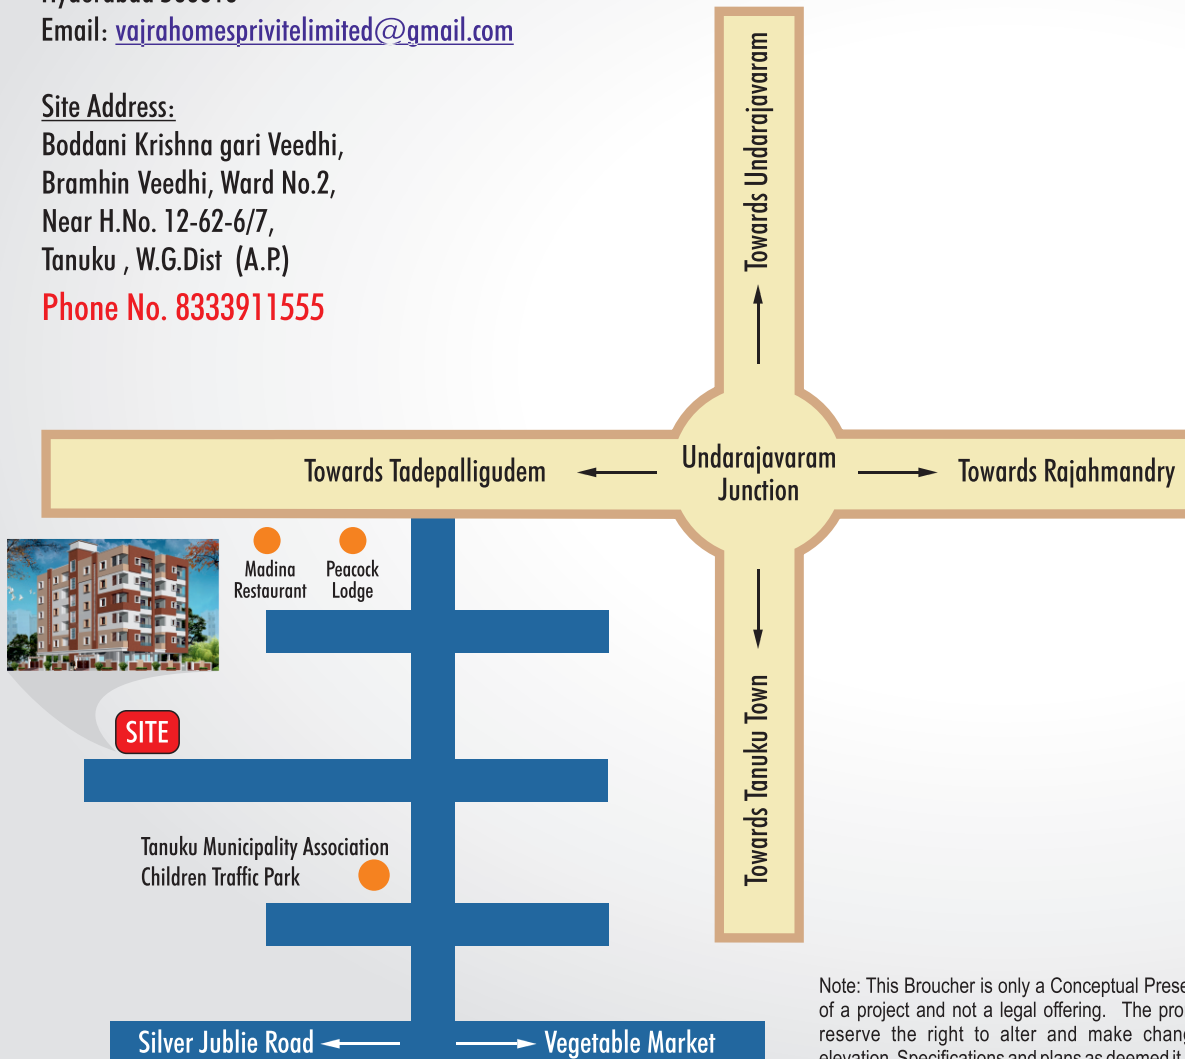

**SITE**

Madina Restaurant  
Peacock Lodge

Tanuku Municipality Association  
Children Traffic Park

Silver Jublie Road      Vegetable Market



Note: This Brochure is only a Conceptual Presentaion of a project and not a legal offering. The promoters reserve the right to alter and make changes in elevation, Specifications and plans as deemed it.